

Vzdolžni presek levega viadukta

merilo 1:250

Velenje

km. 19+7.51

km. 19+7.74

km. 19+12.70

km. 20+33.70

km. 20+64.70

km. 21+08.70

Velenje

24.00

31.00

141.00

31.00

31.00

34.00

453.33

453.63

453.07

452.99

453.07

1:200 S

100.3 m

glini

prepereli meljevec

prepereli tuf

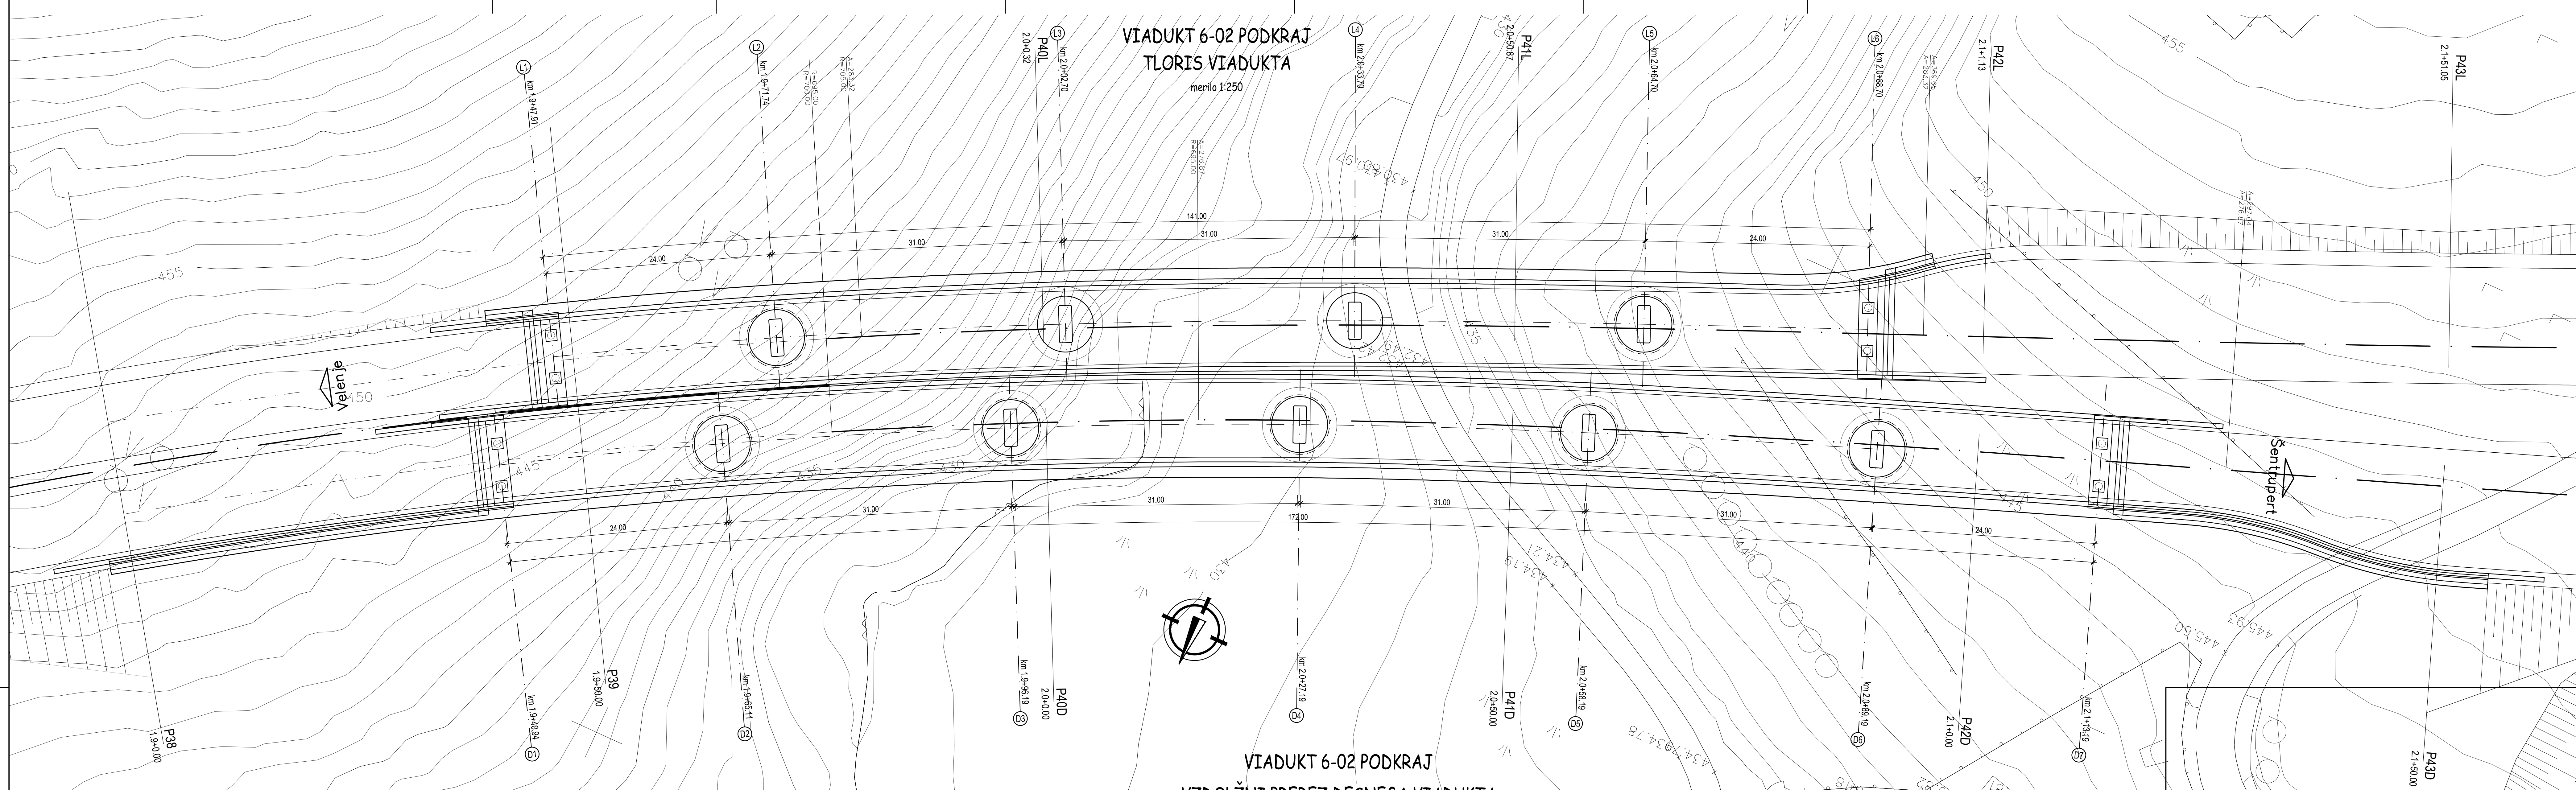
tuf, meljevec

39

L40

L41

L42

[illegible]