


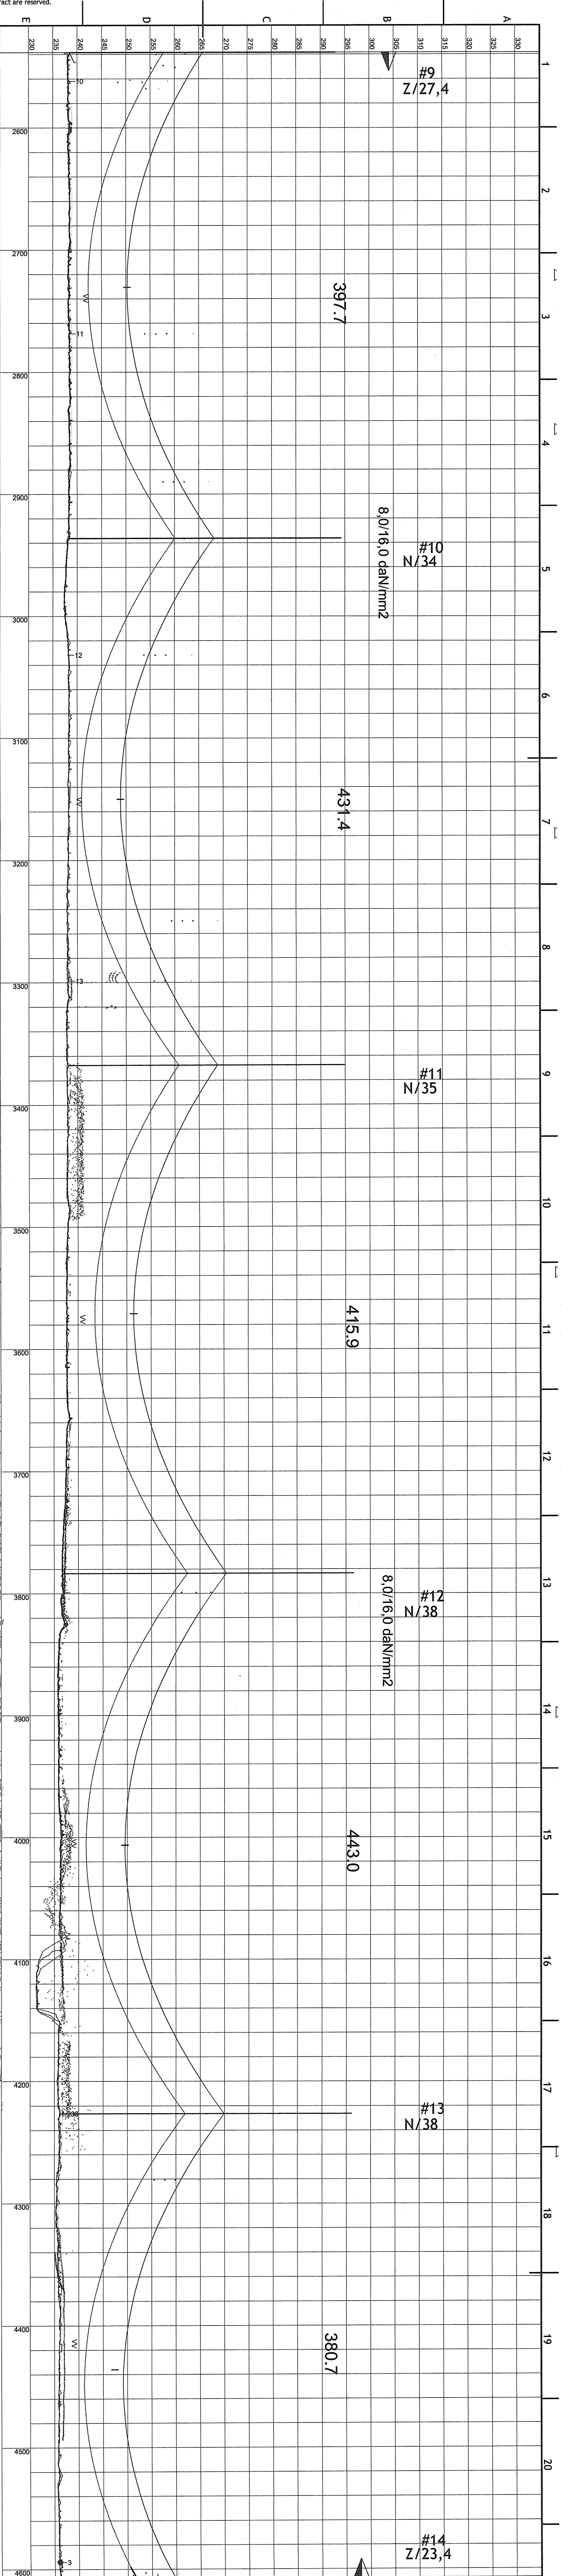

Vodniki: 2x3x2 490-A11/64-A20SA (Al/Fe 490/65)
Zaščitna vr-OPGW: 1 x Ay/ACS 131/25-13,4
Zaščitna vr: /
Dod. breme: 1,6 gn
Veter: 0,6 kN/m²

SM9 - SM14

[illegible]