

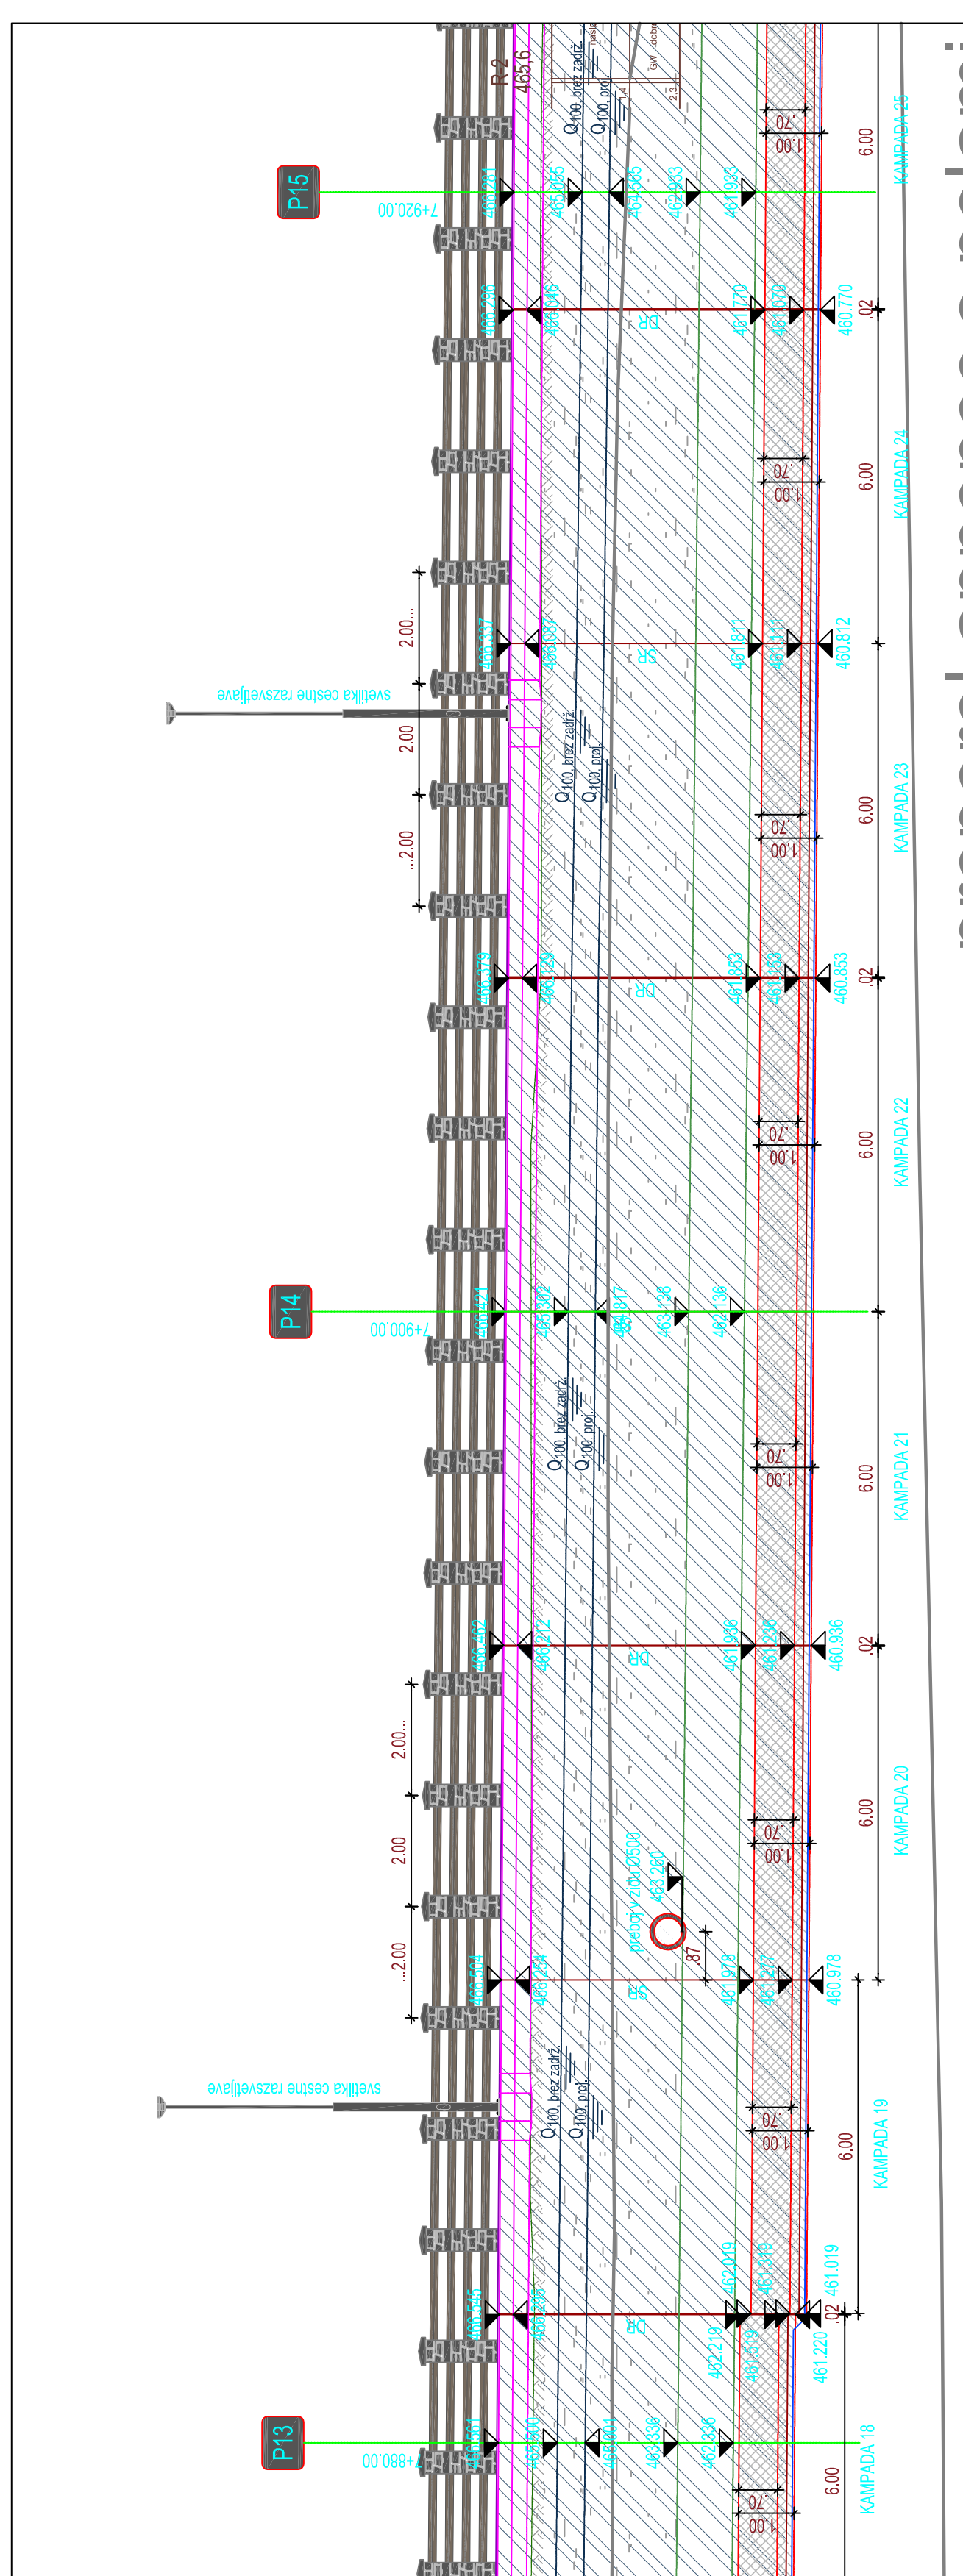
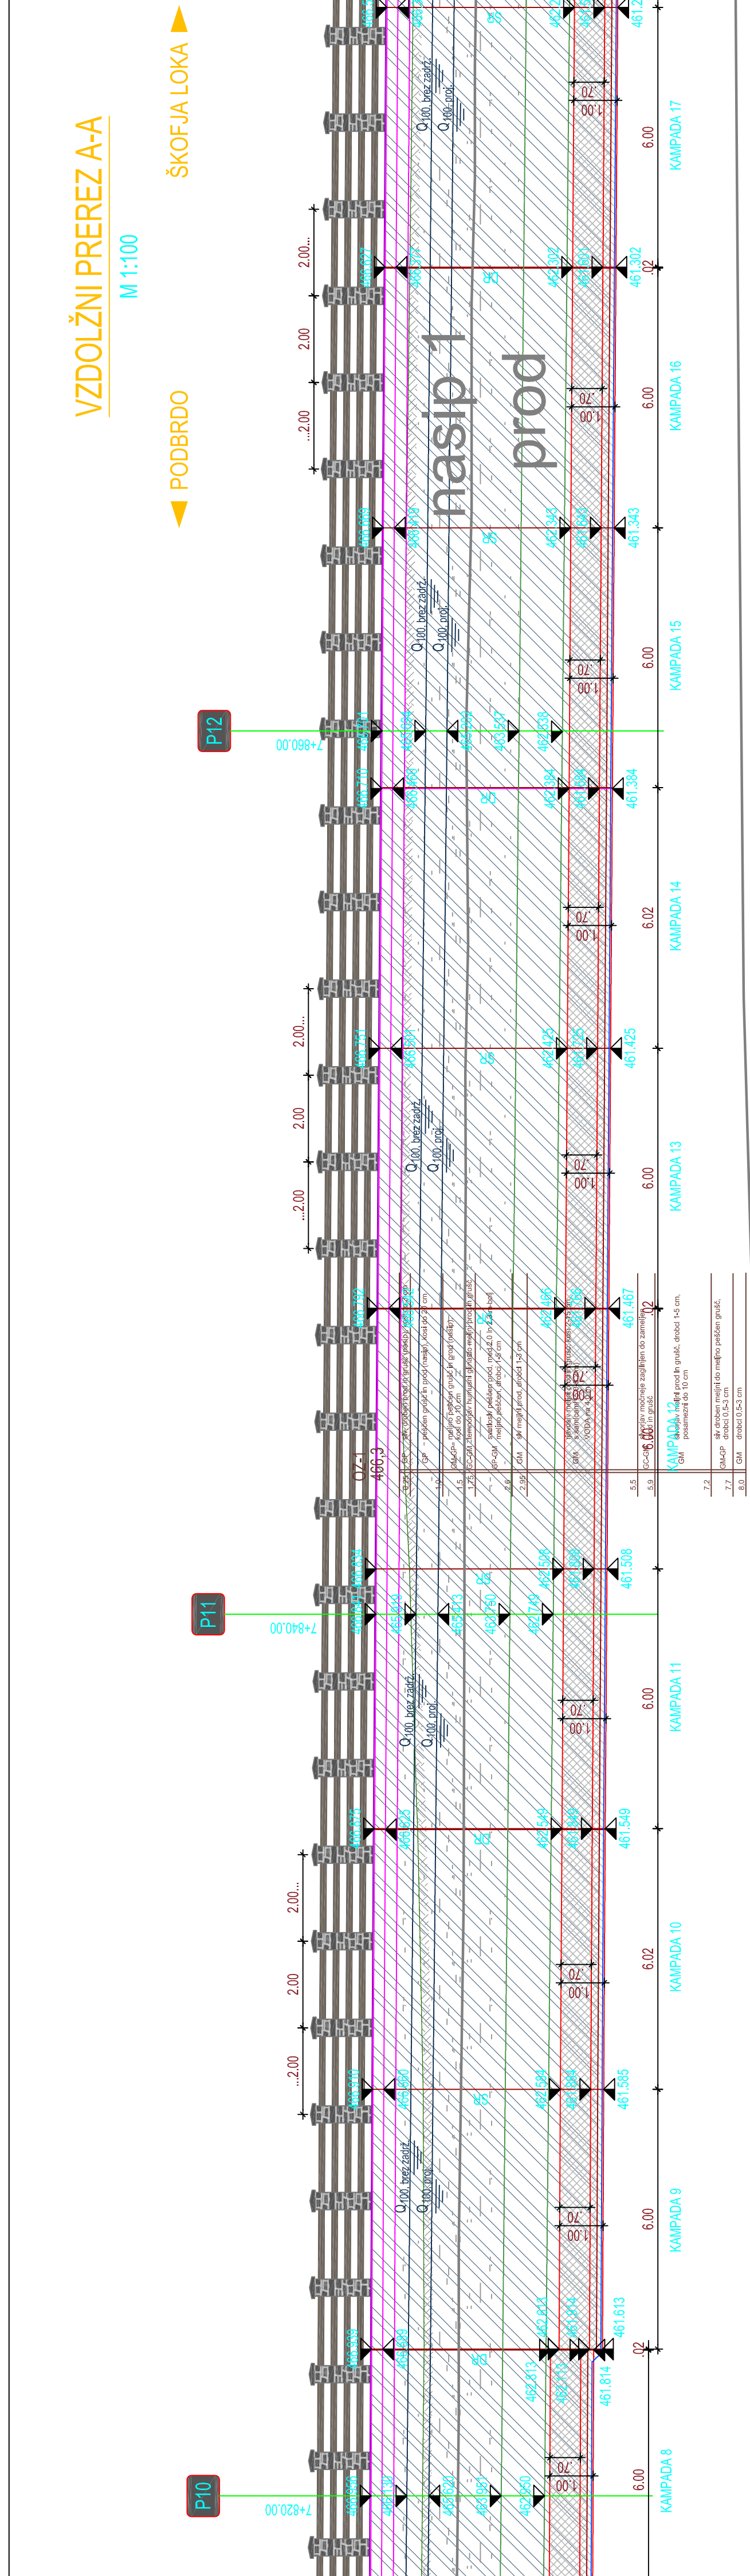
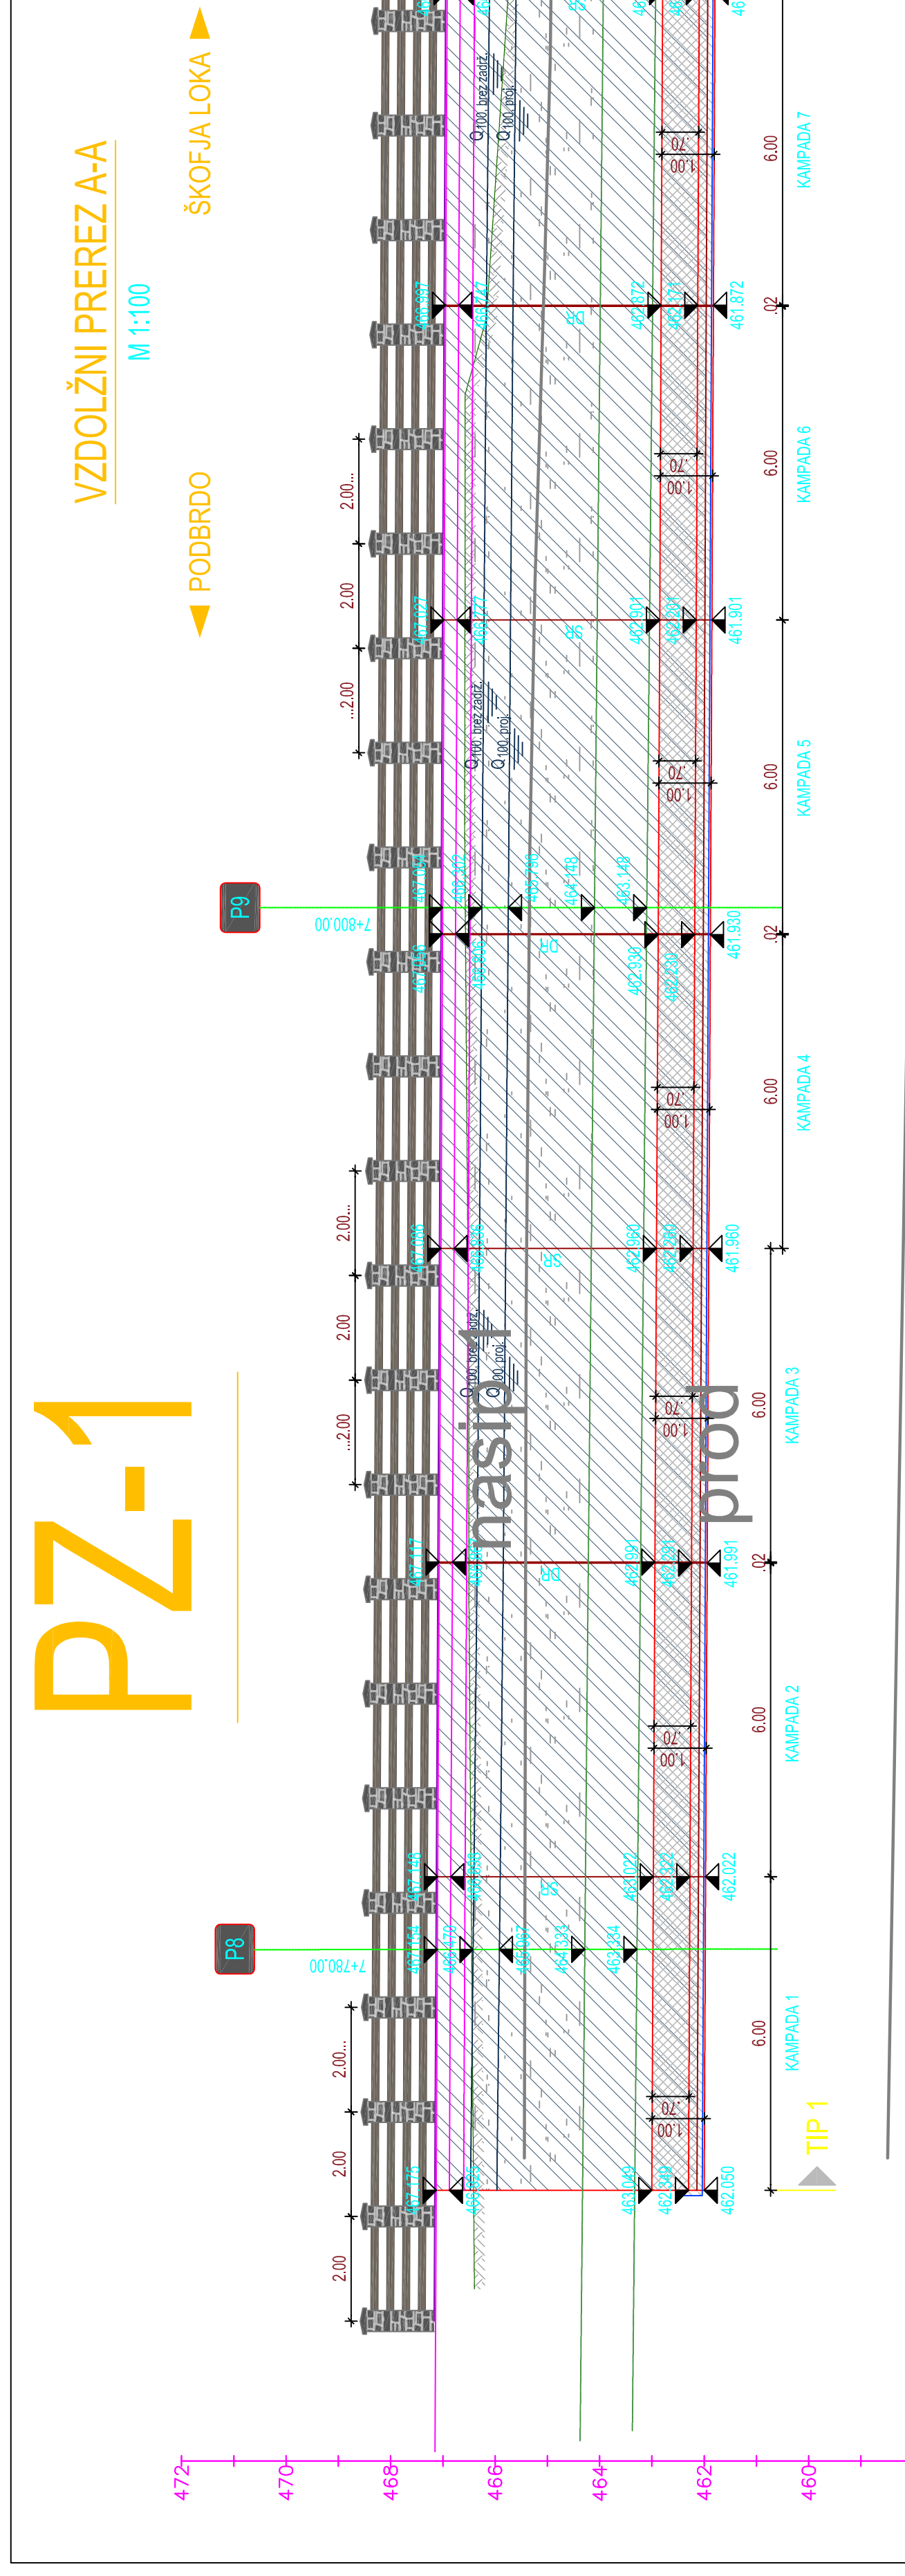
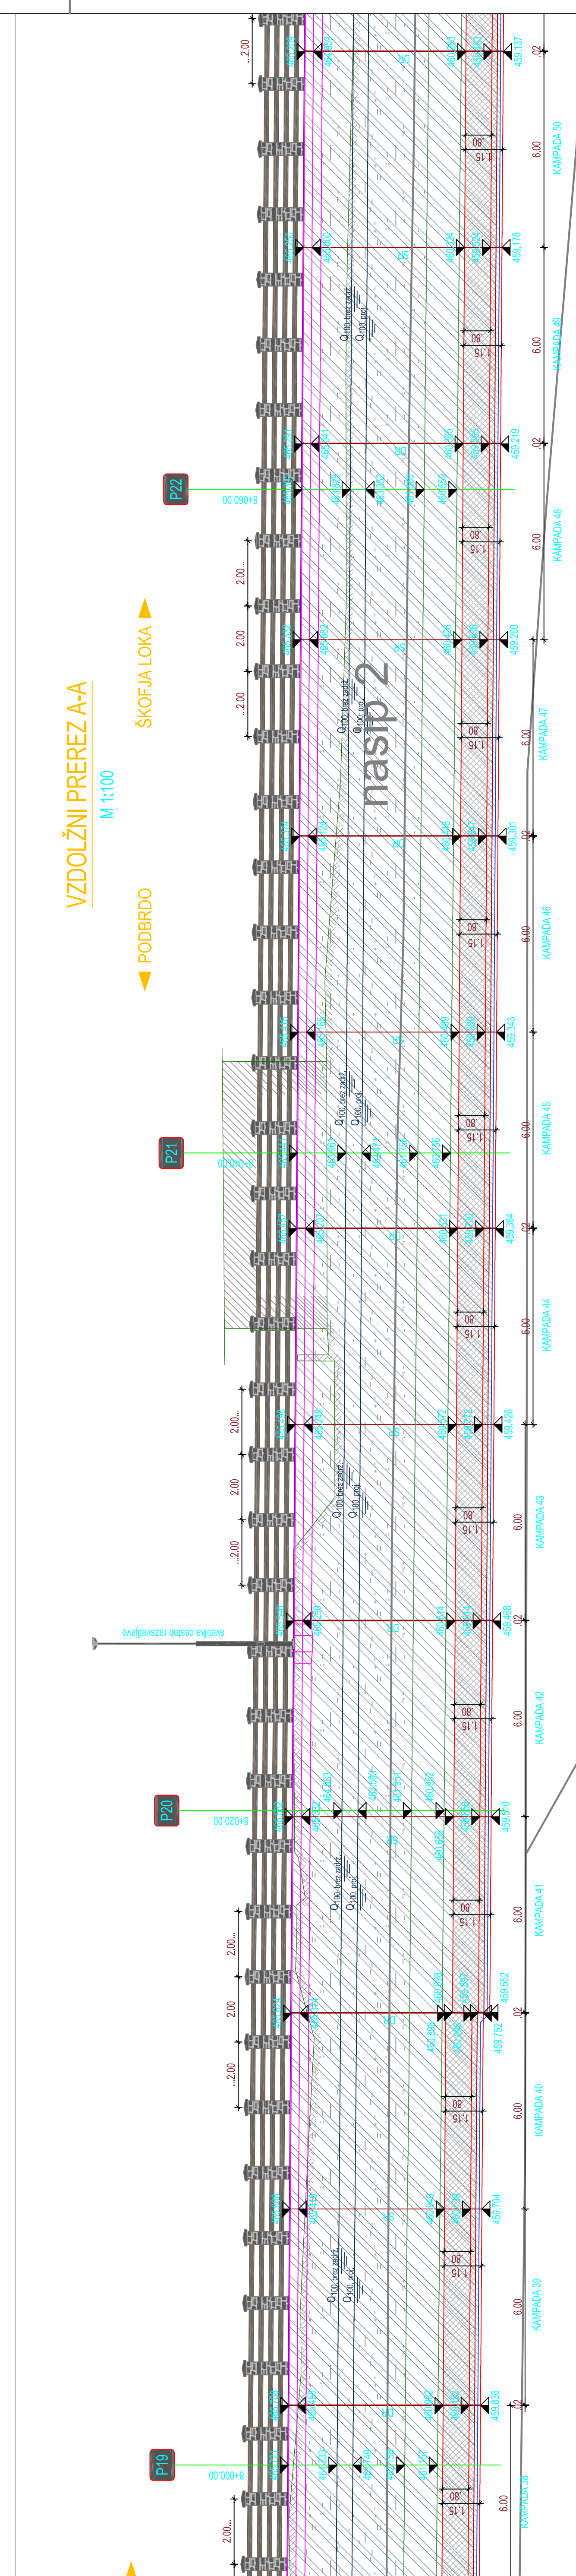




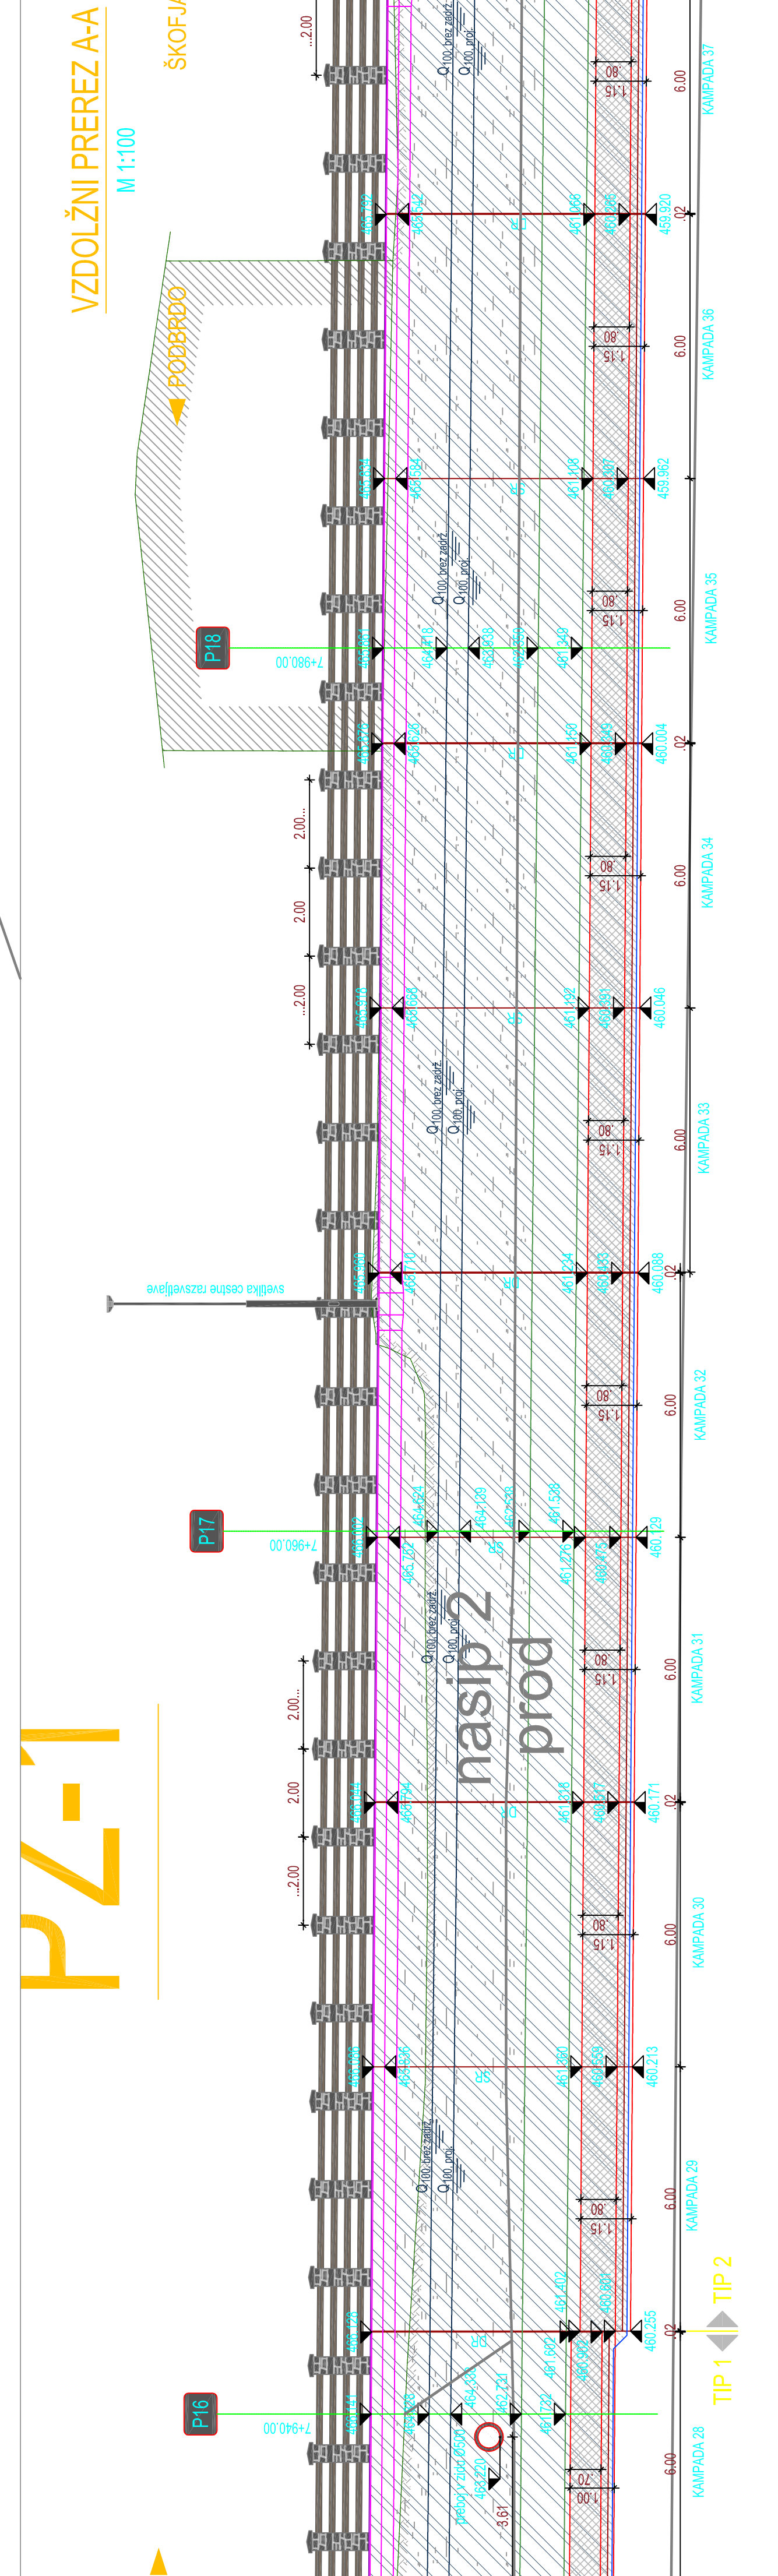


preperel apnenec s polami




applied

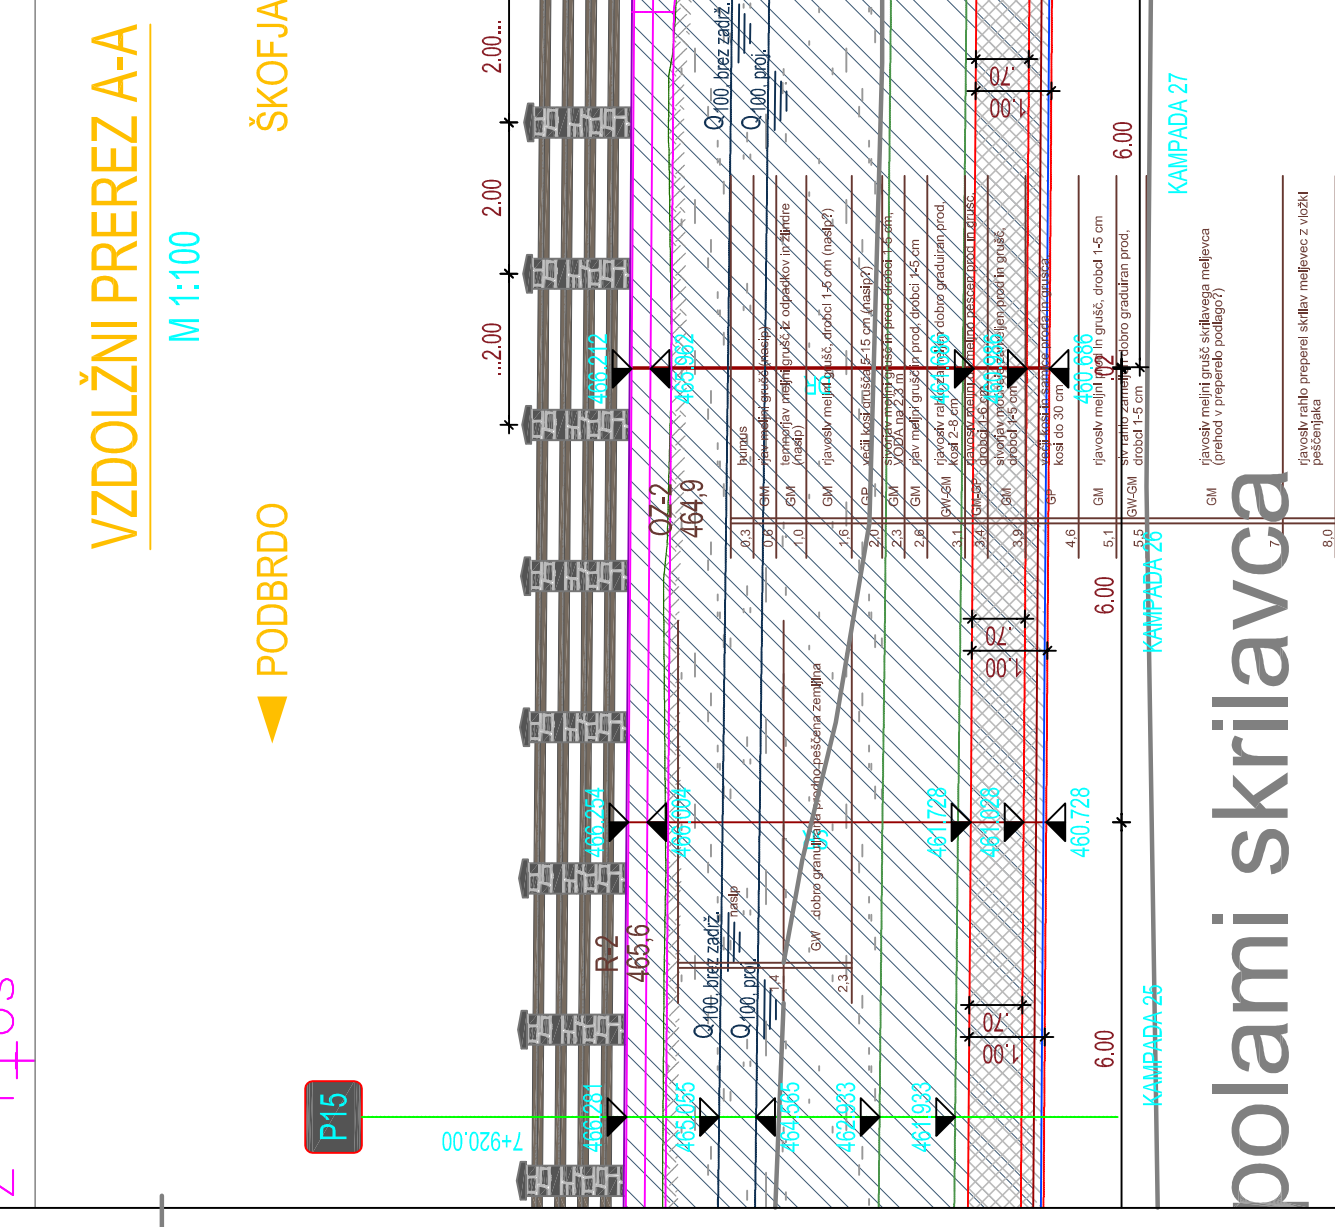

krilavca

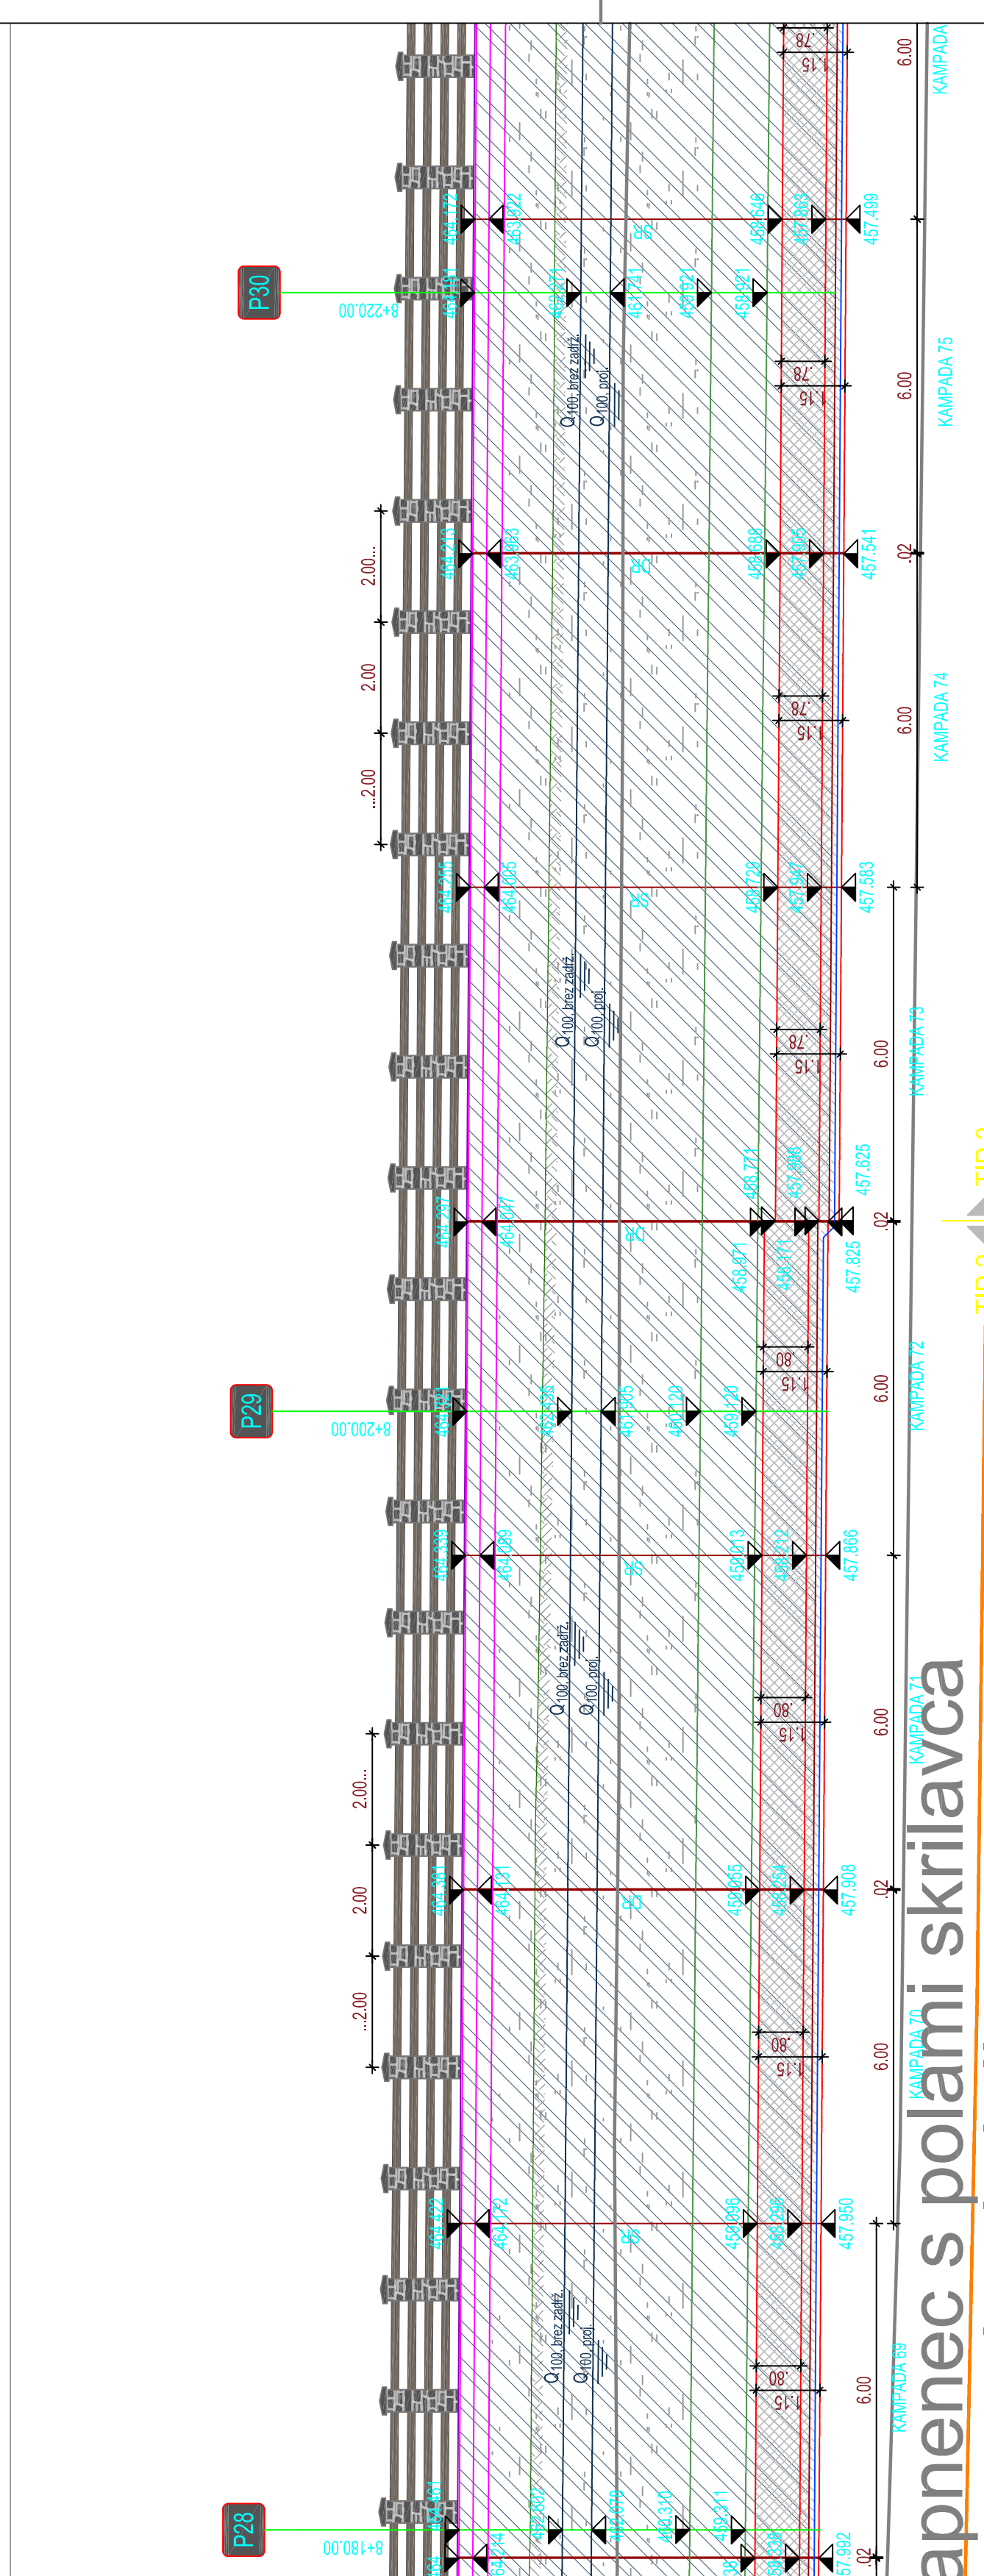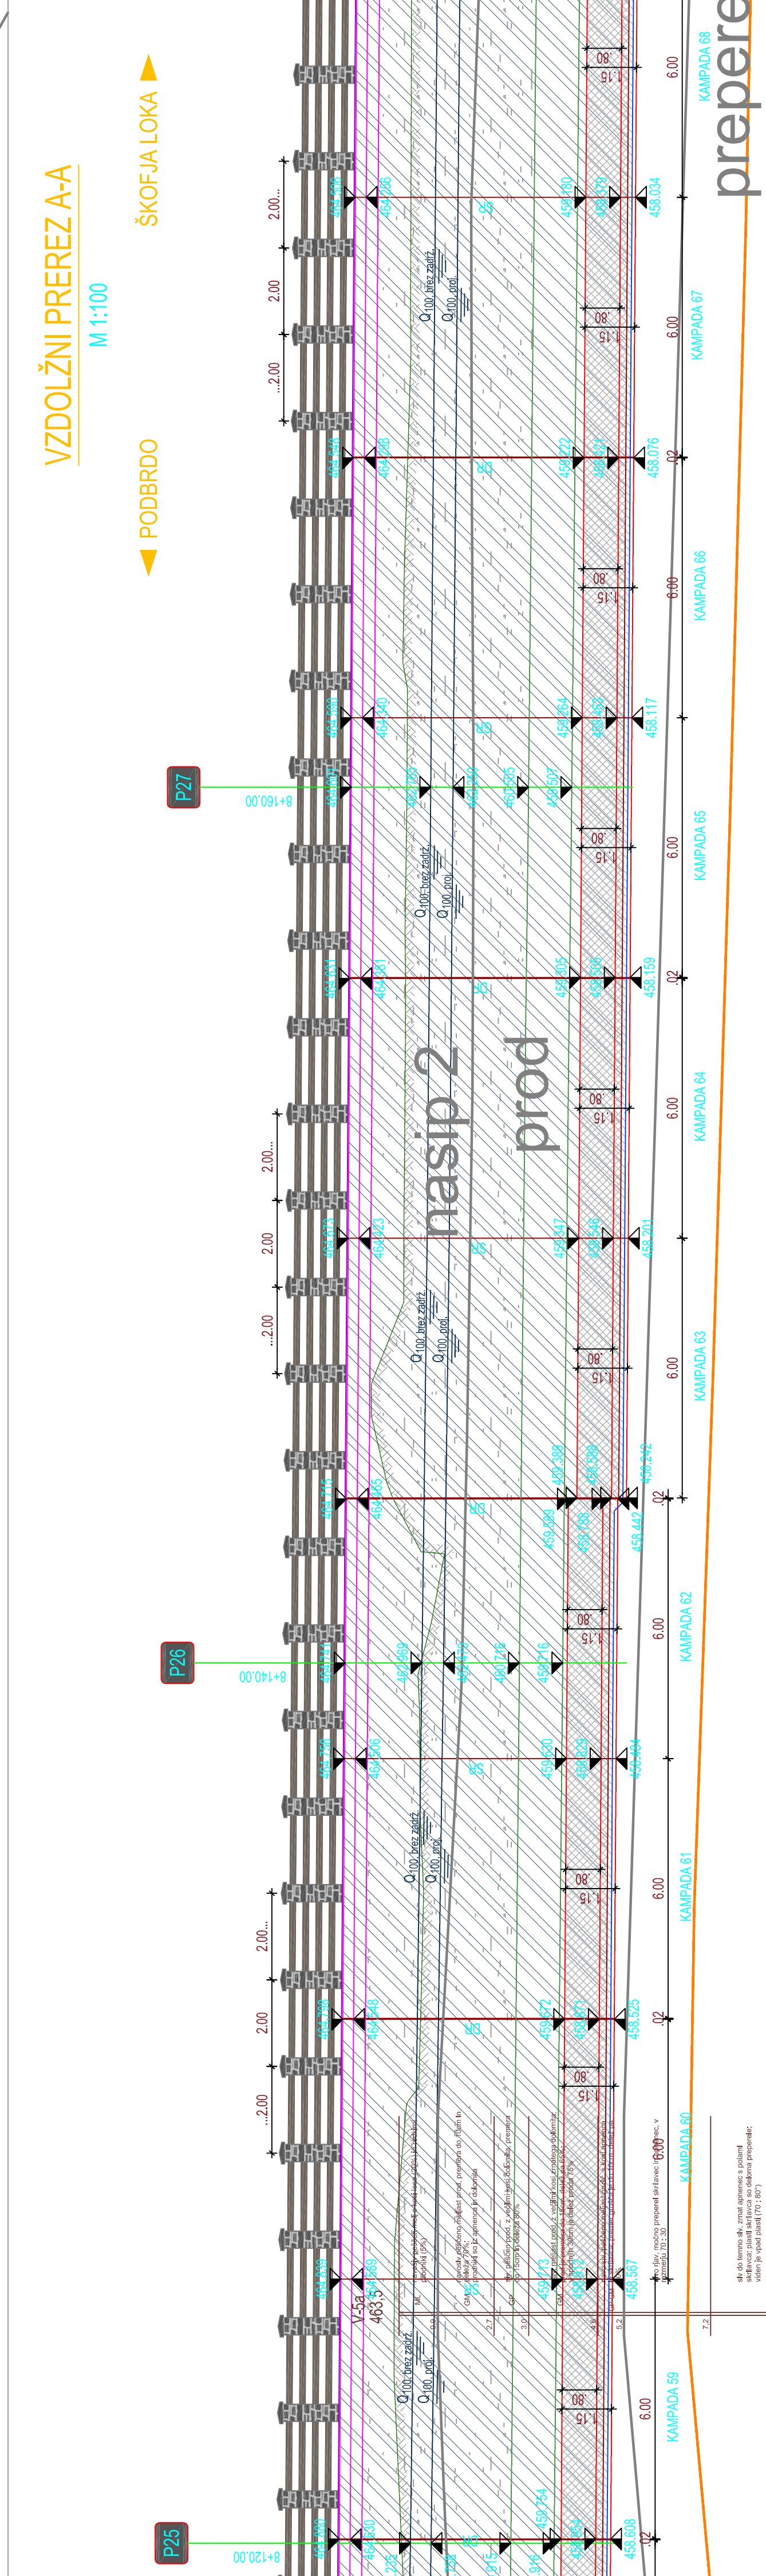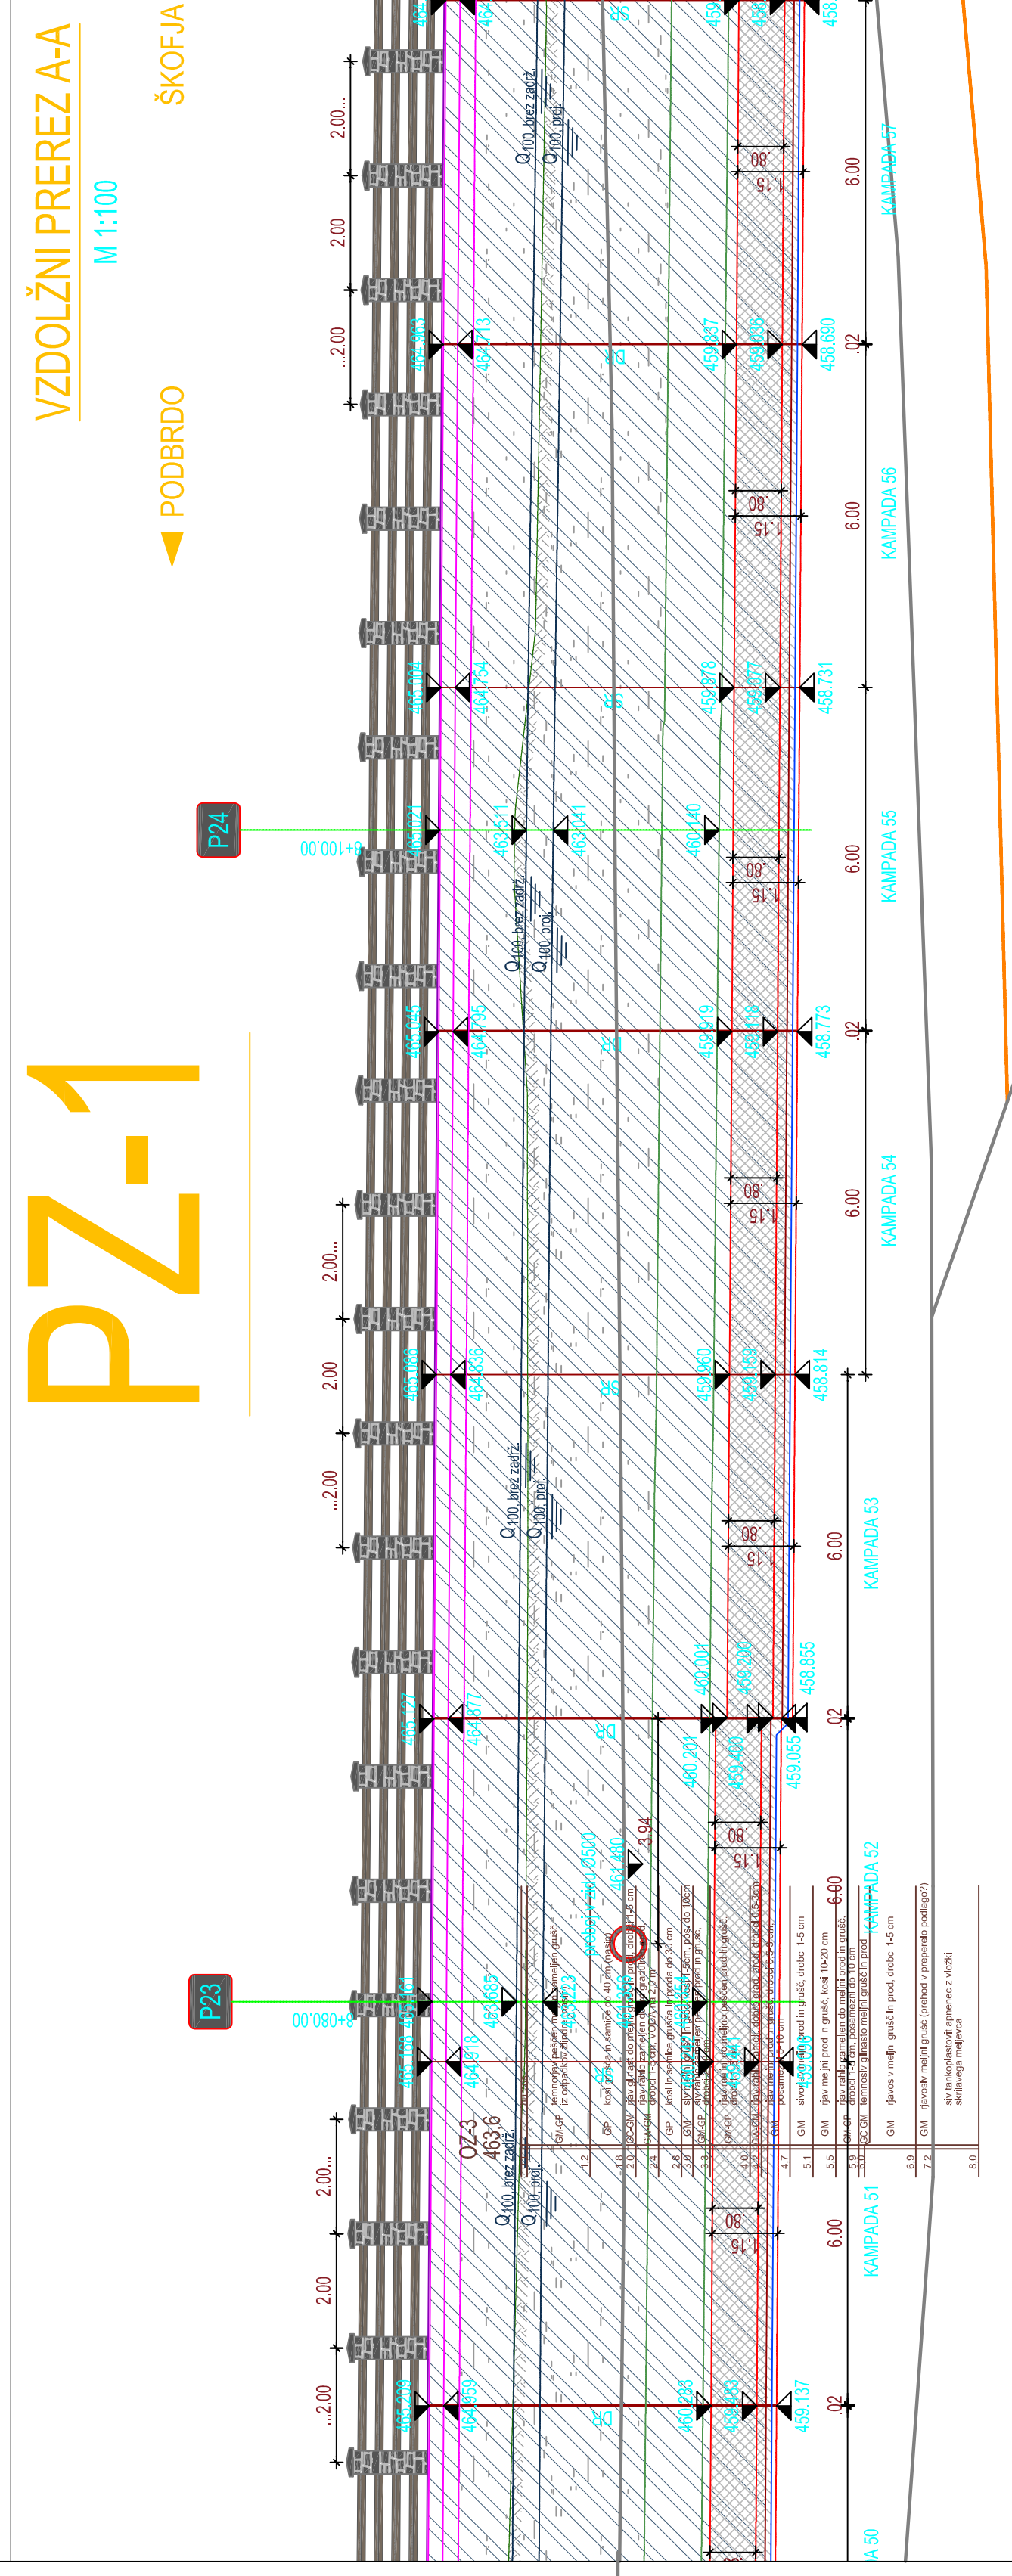

preprel apnenec s polami skrilavca
apnenec s polami skrilavca

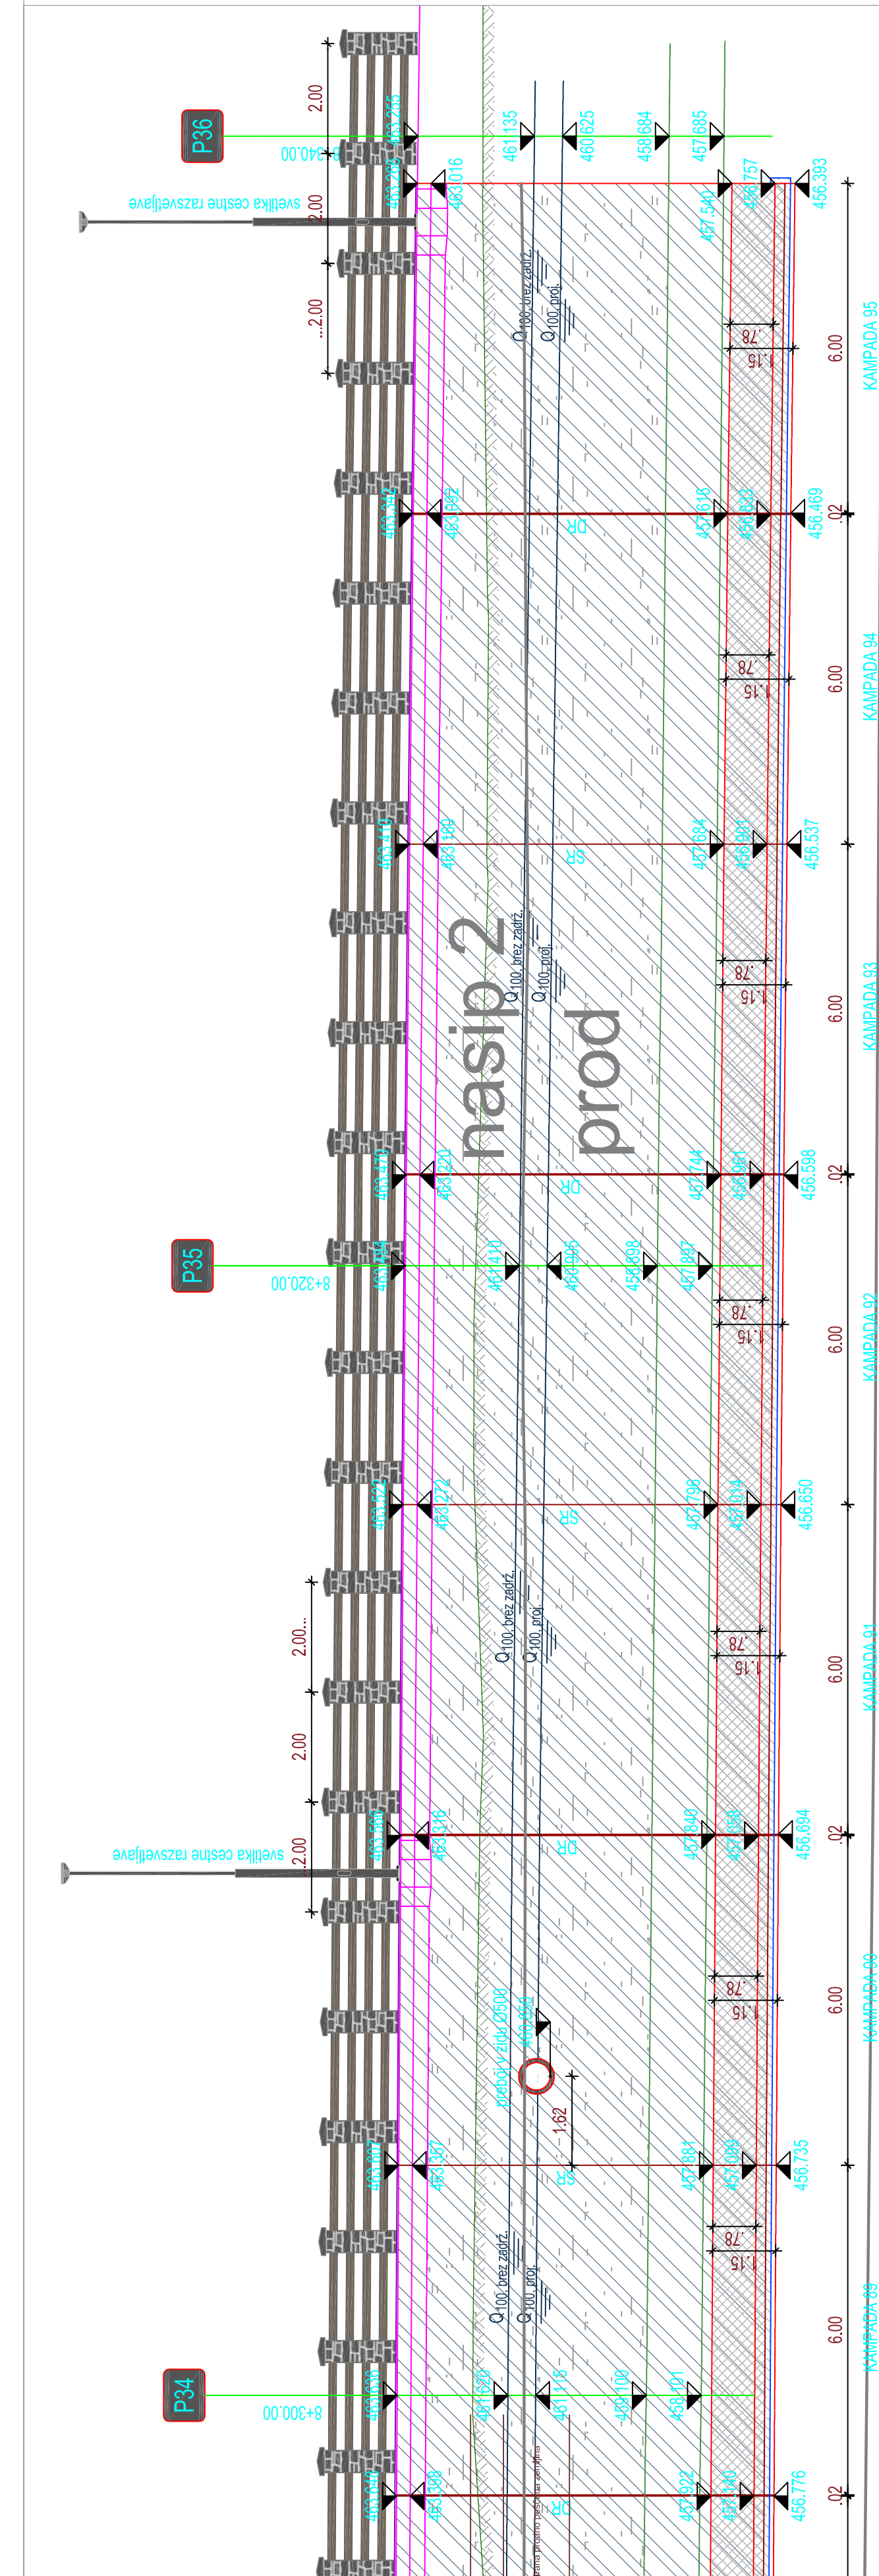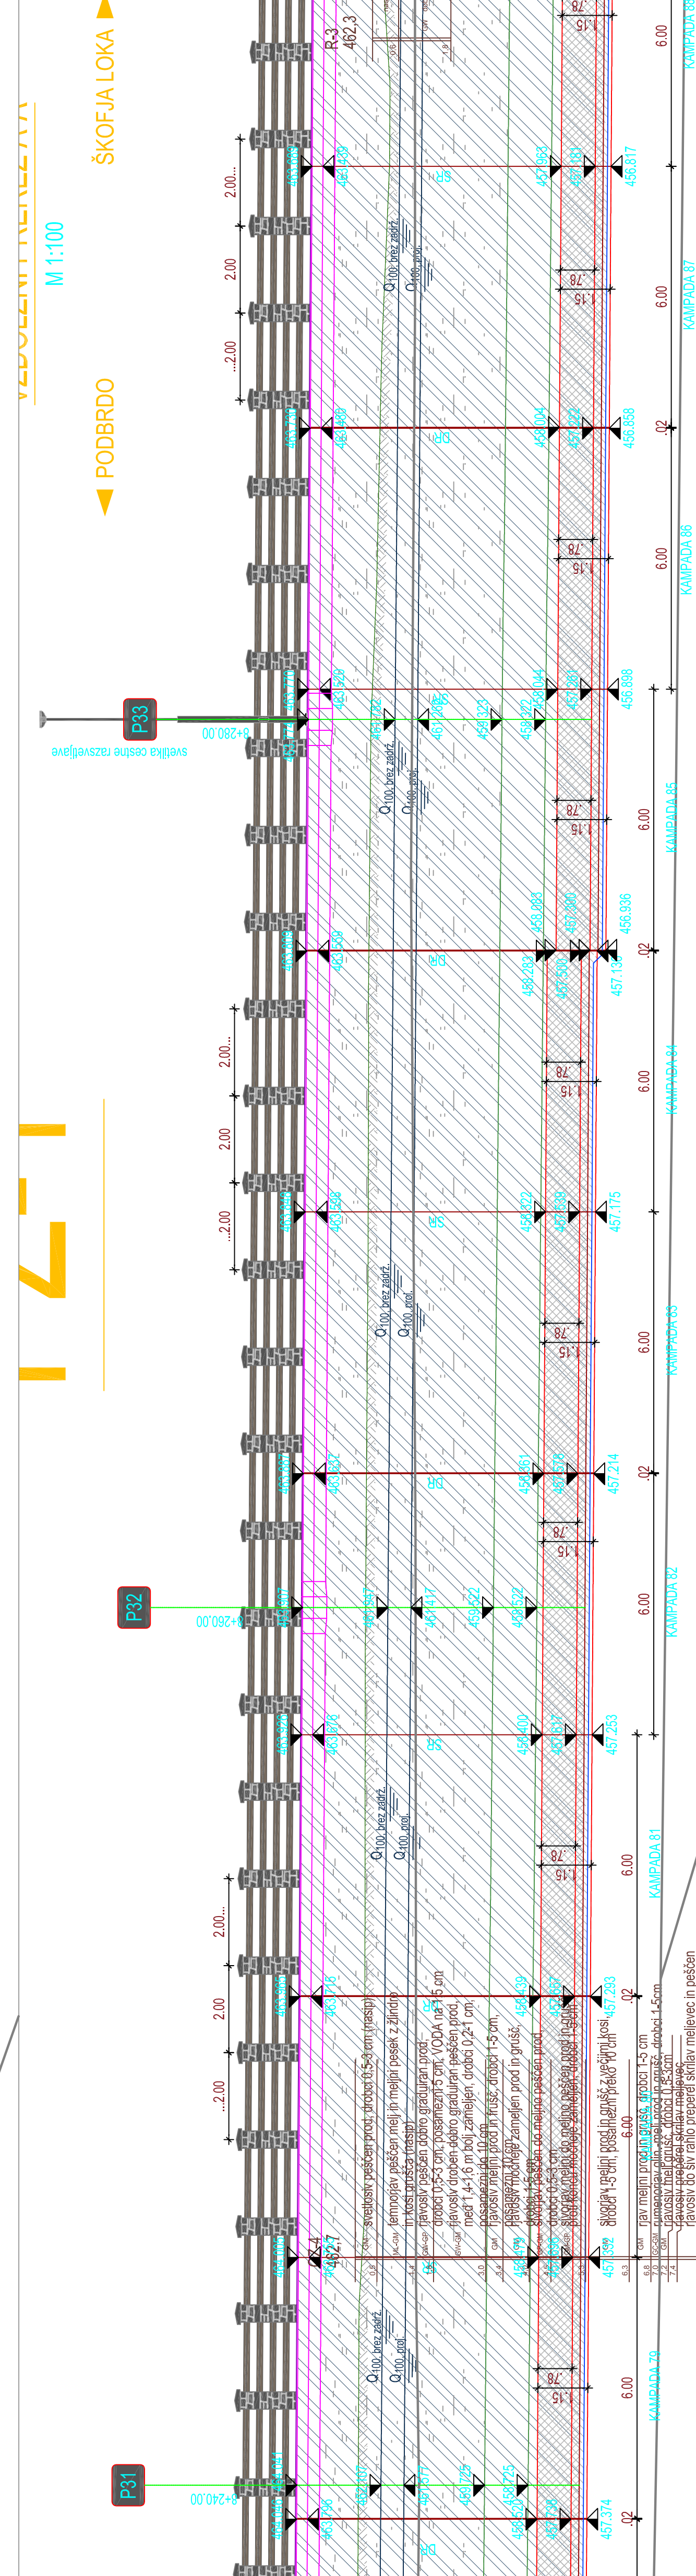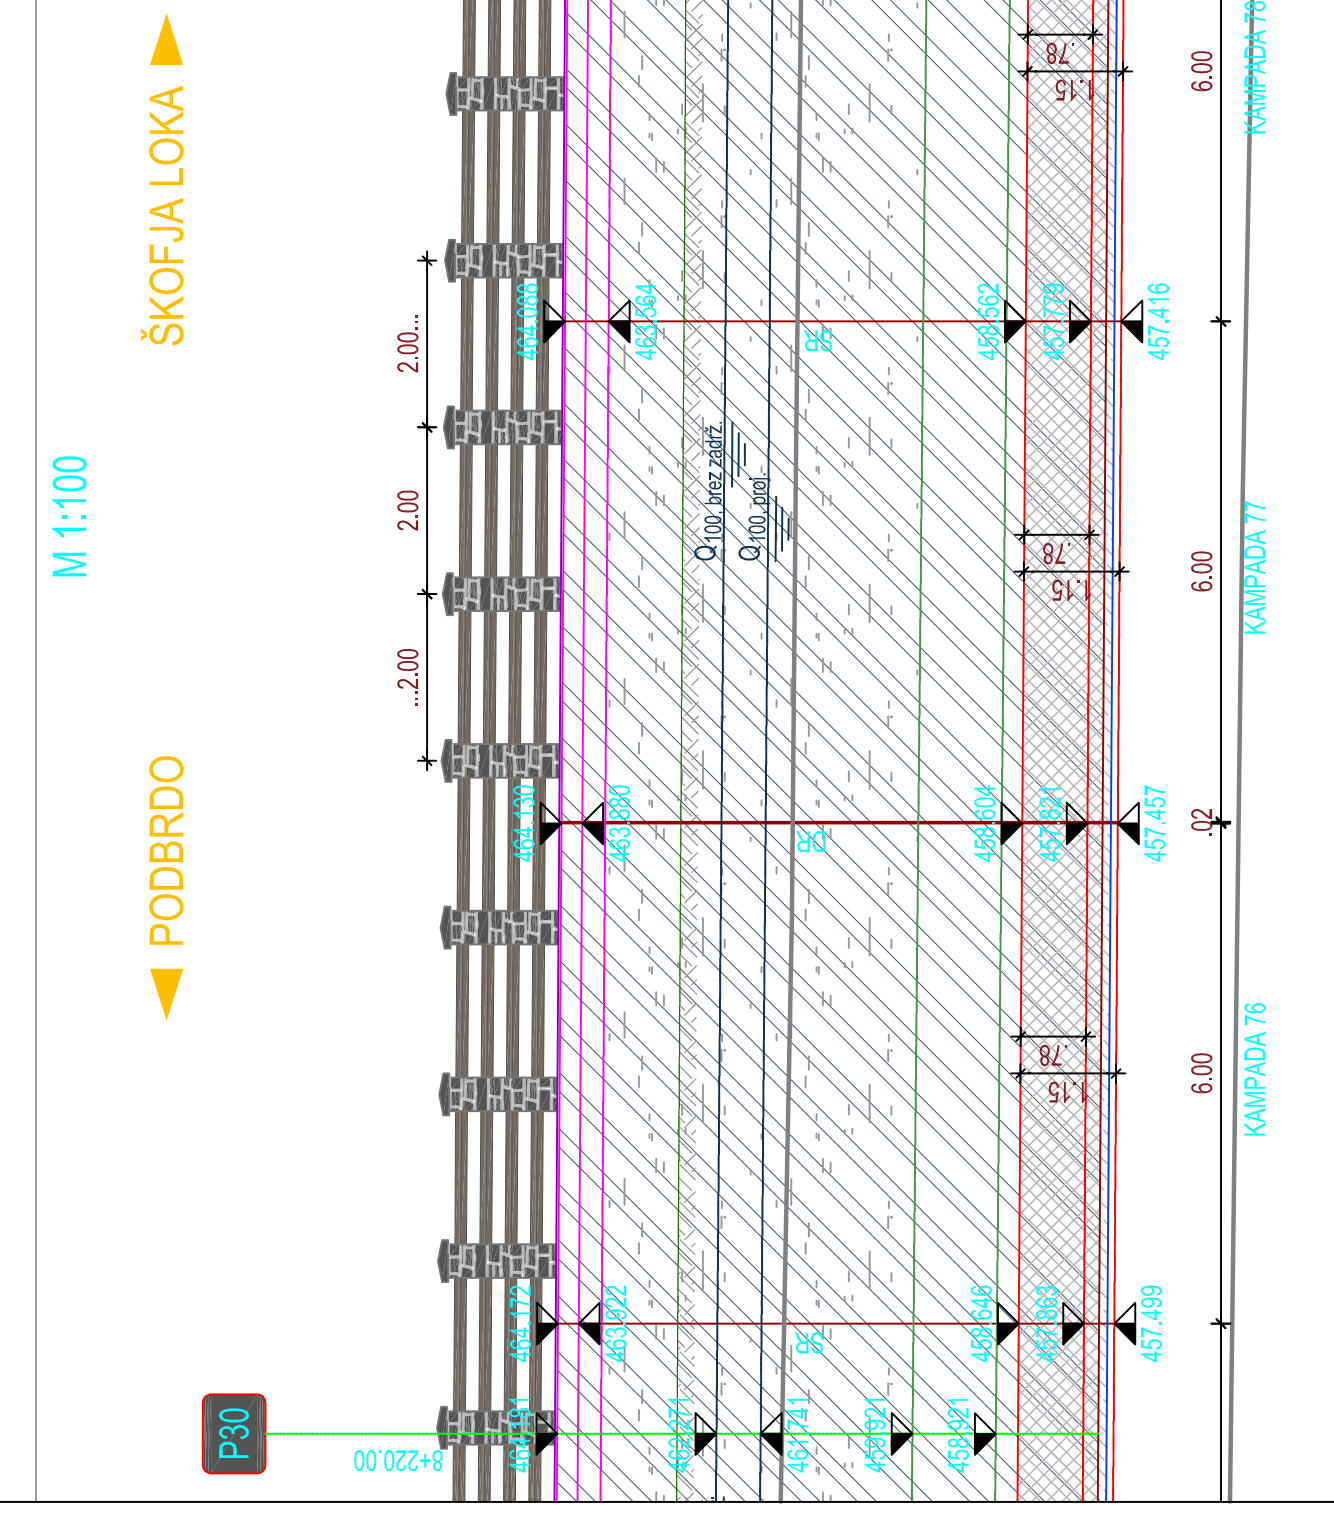

apnec